
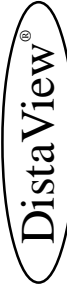


KLC for Constant Sump Flushing
Schematic No.: DV502S-R1

Notes:

1. Transfer Sump is continuously flushed to keep particles suspended
2. Sump pump is sized to supply enough flow to flush sump and transfer fluid to Clarification System - 120% is just an example.
3. Modulating Valve(s) adjusts the flow to both the Clarification System and the Sump as it receives the signal from the KLC to maintain the Sump's level.

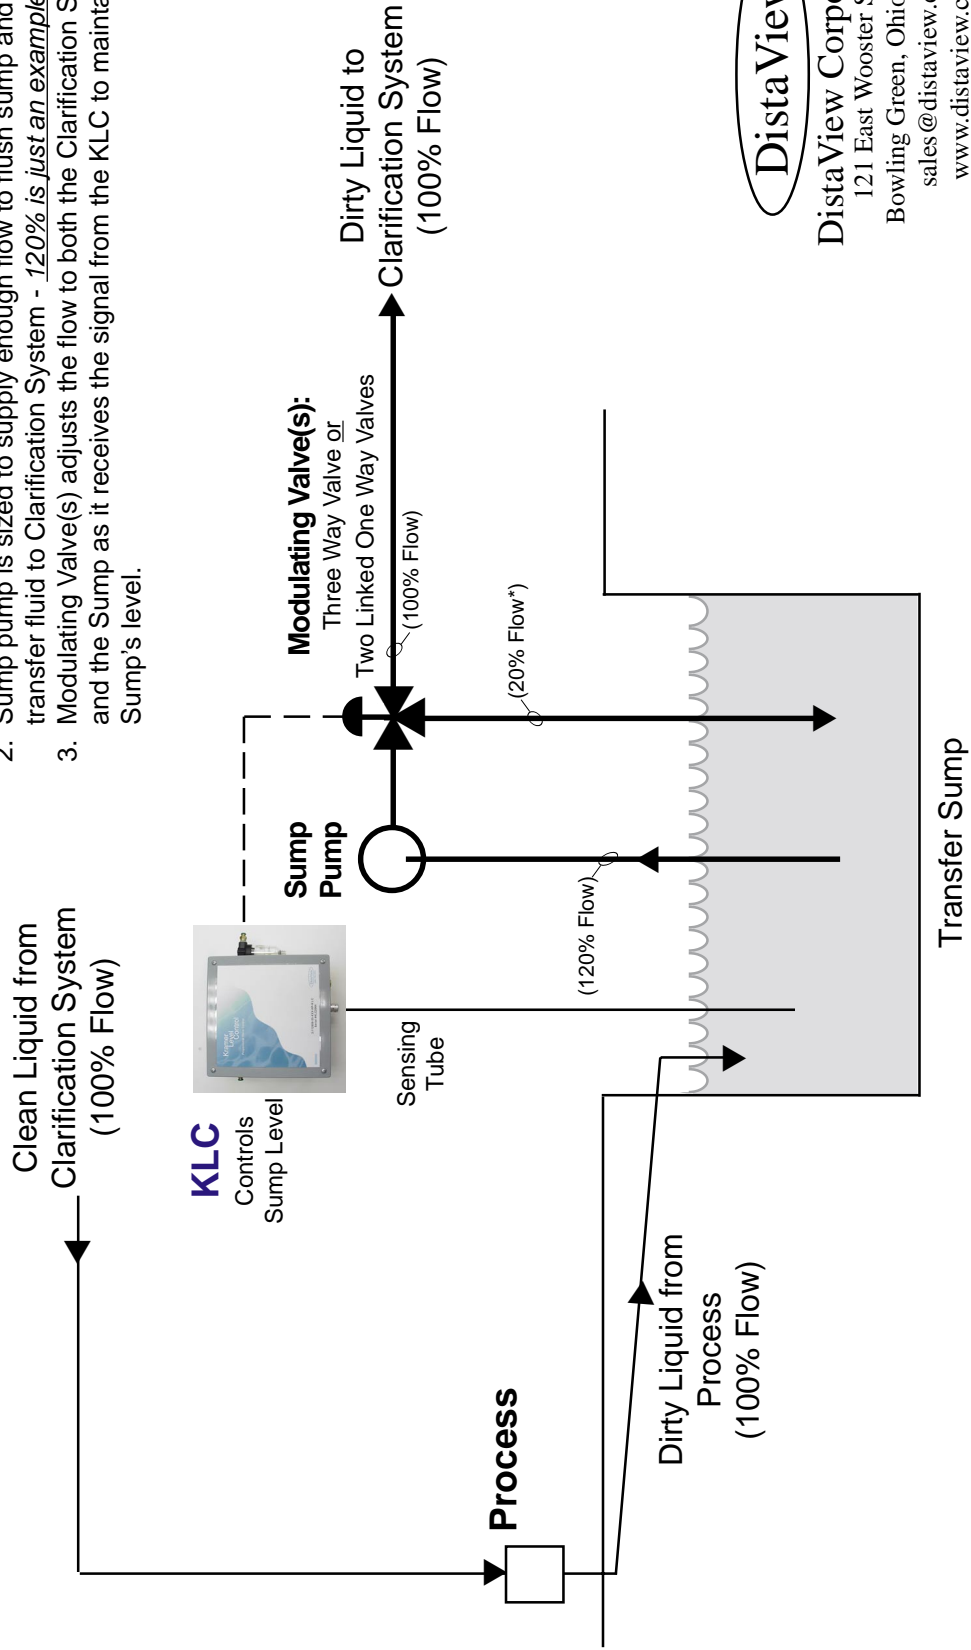

DistaView Corporation
 121 East Wooster Street
 Bowling Green, Ohio 43402
 sales@distaView.com
 www.distaView.com
 Tel (419) 354-5087
 Fax (419) 353-6080